


LA 2964

1490 sq. ft.

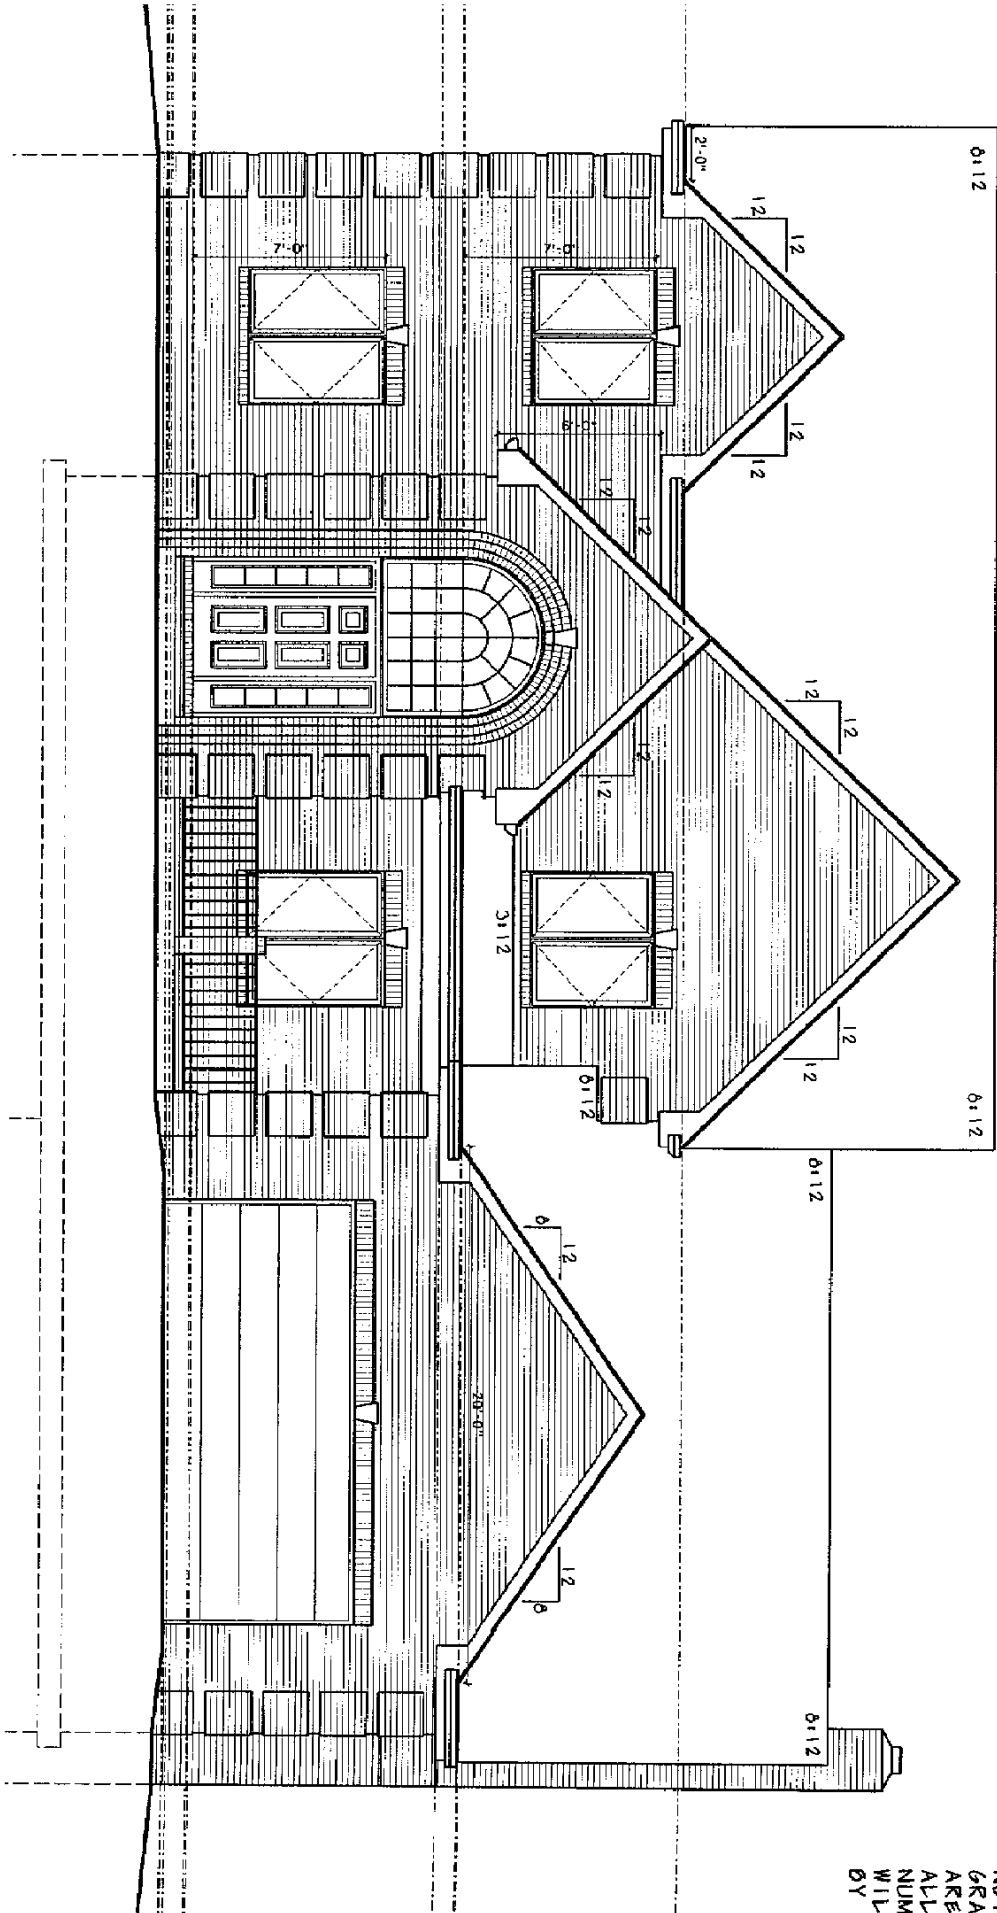


Rear Elevation





1/4" = 1'-0"

NOTE  
 GRAC  
 ARE  
 ALL  
 NUME  
 WILL  
 BY C

LA 2196

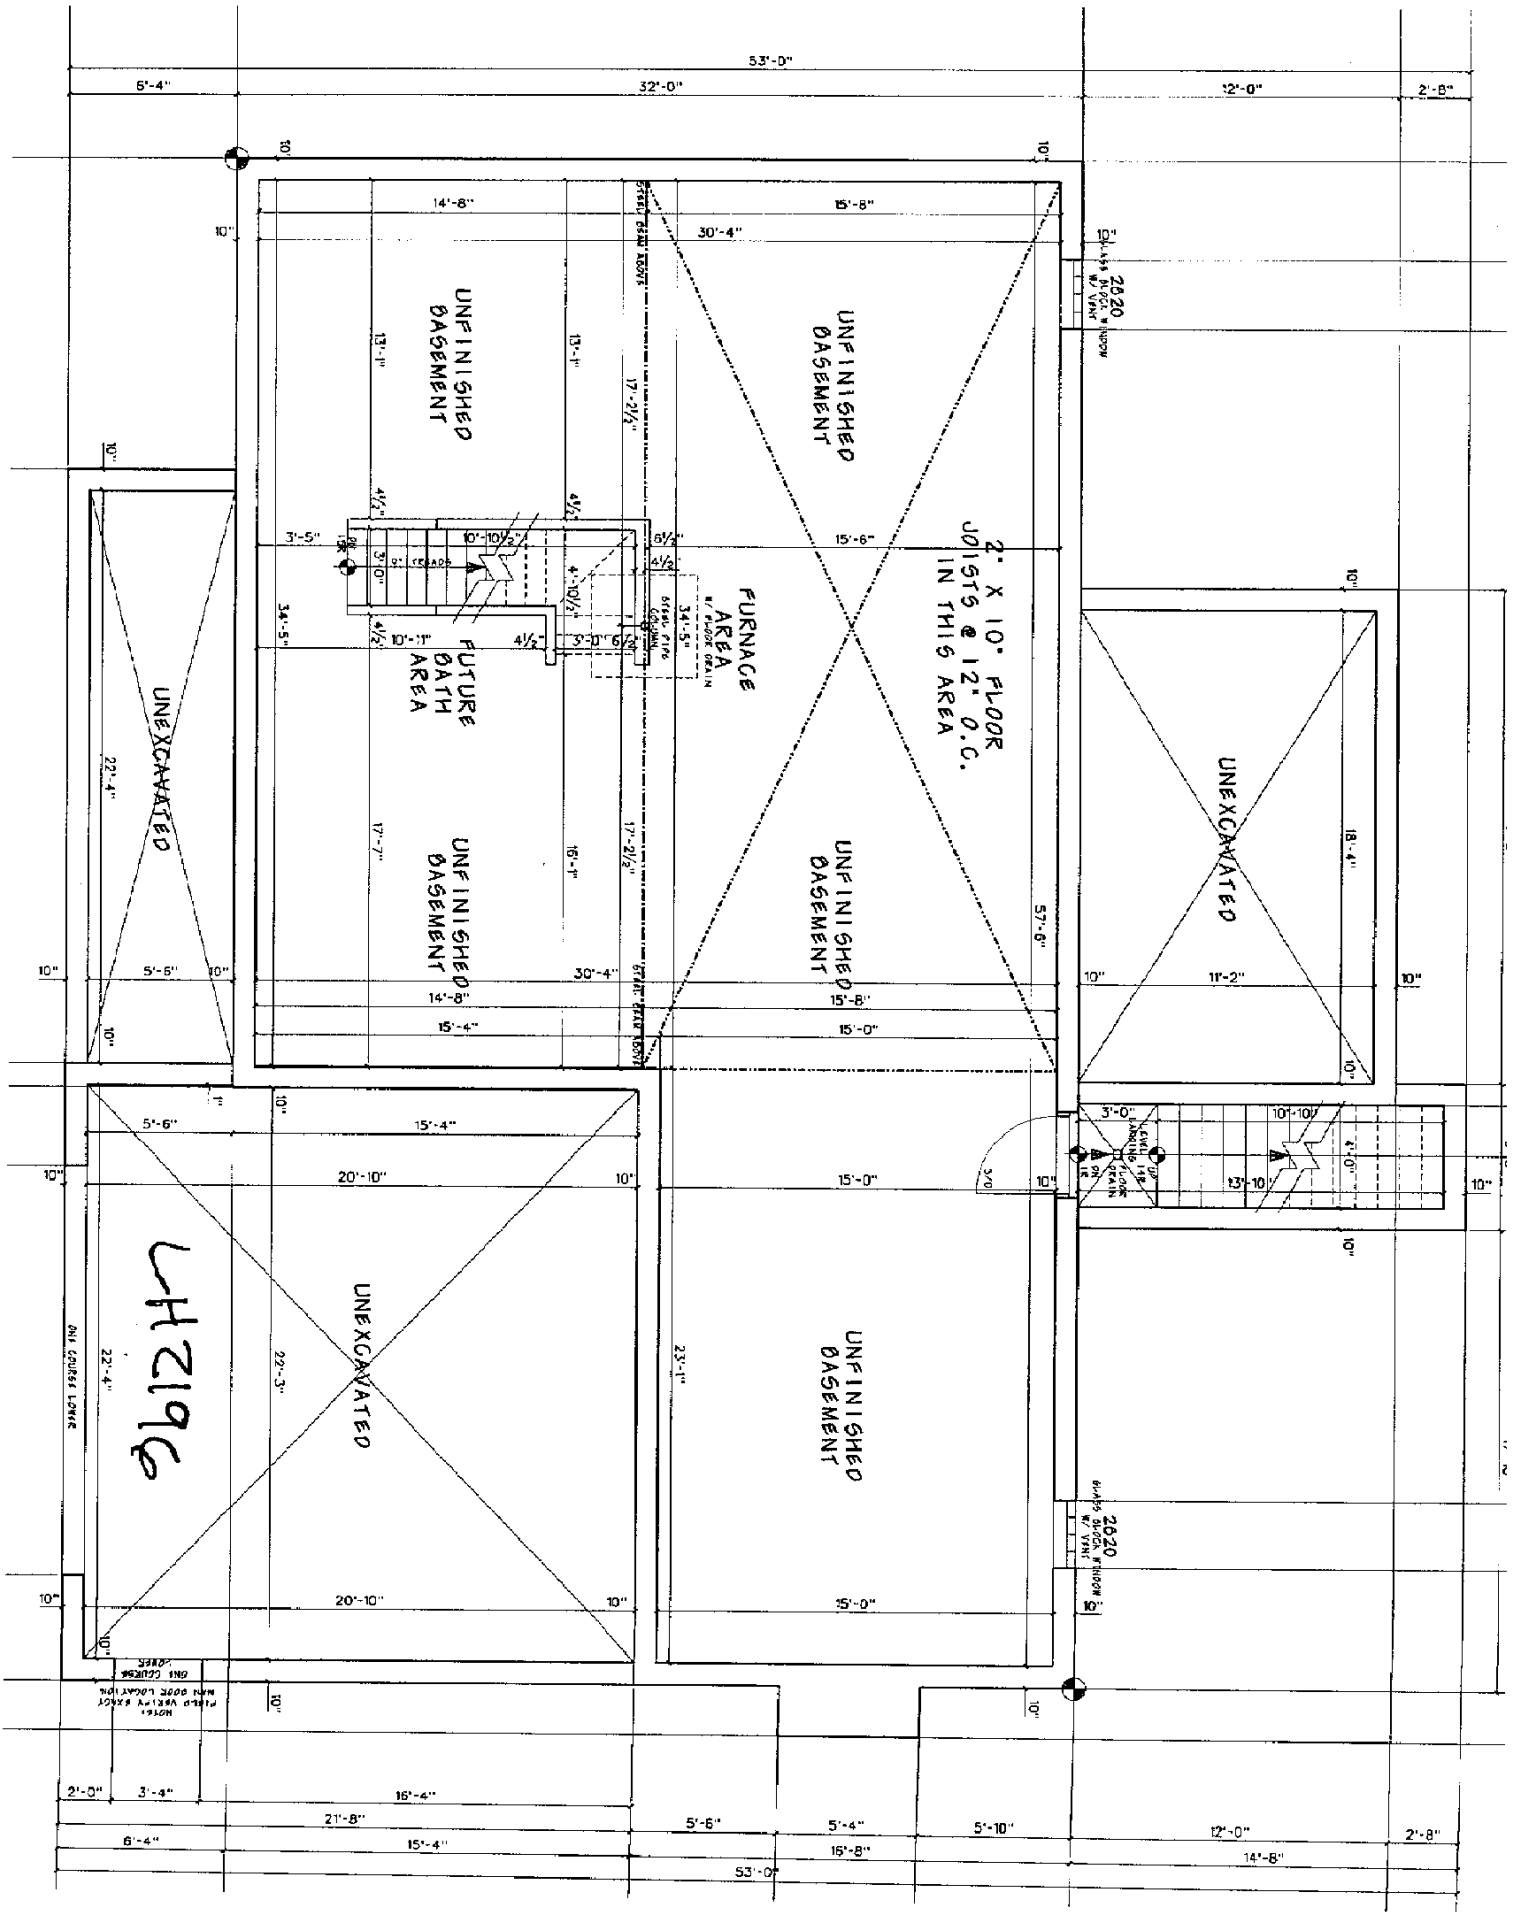


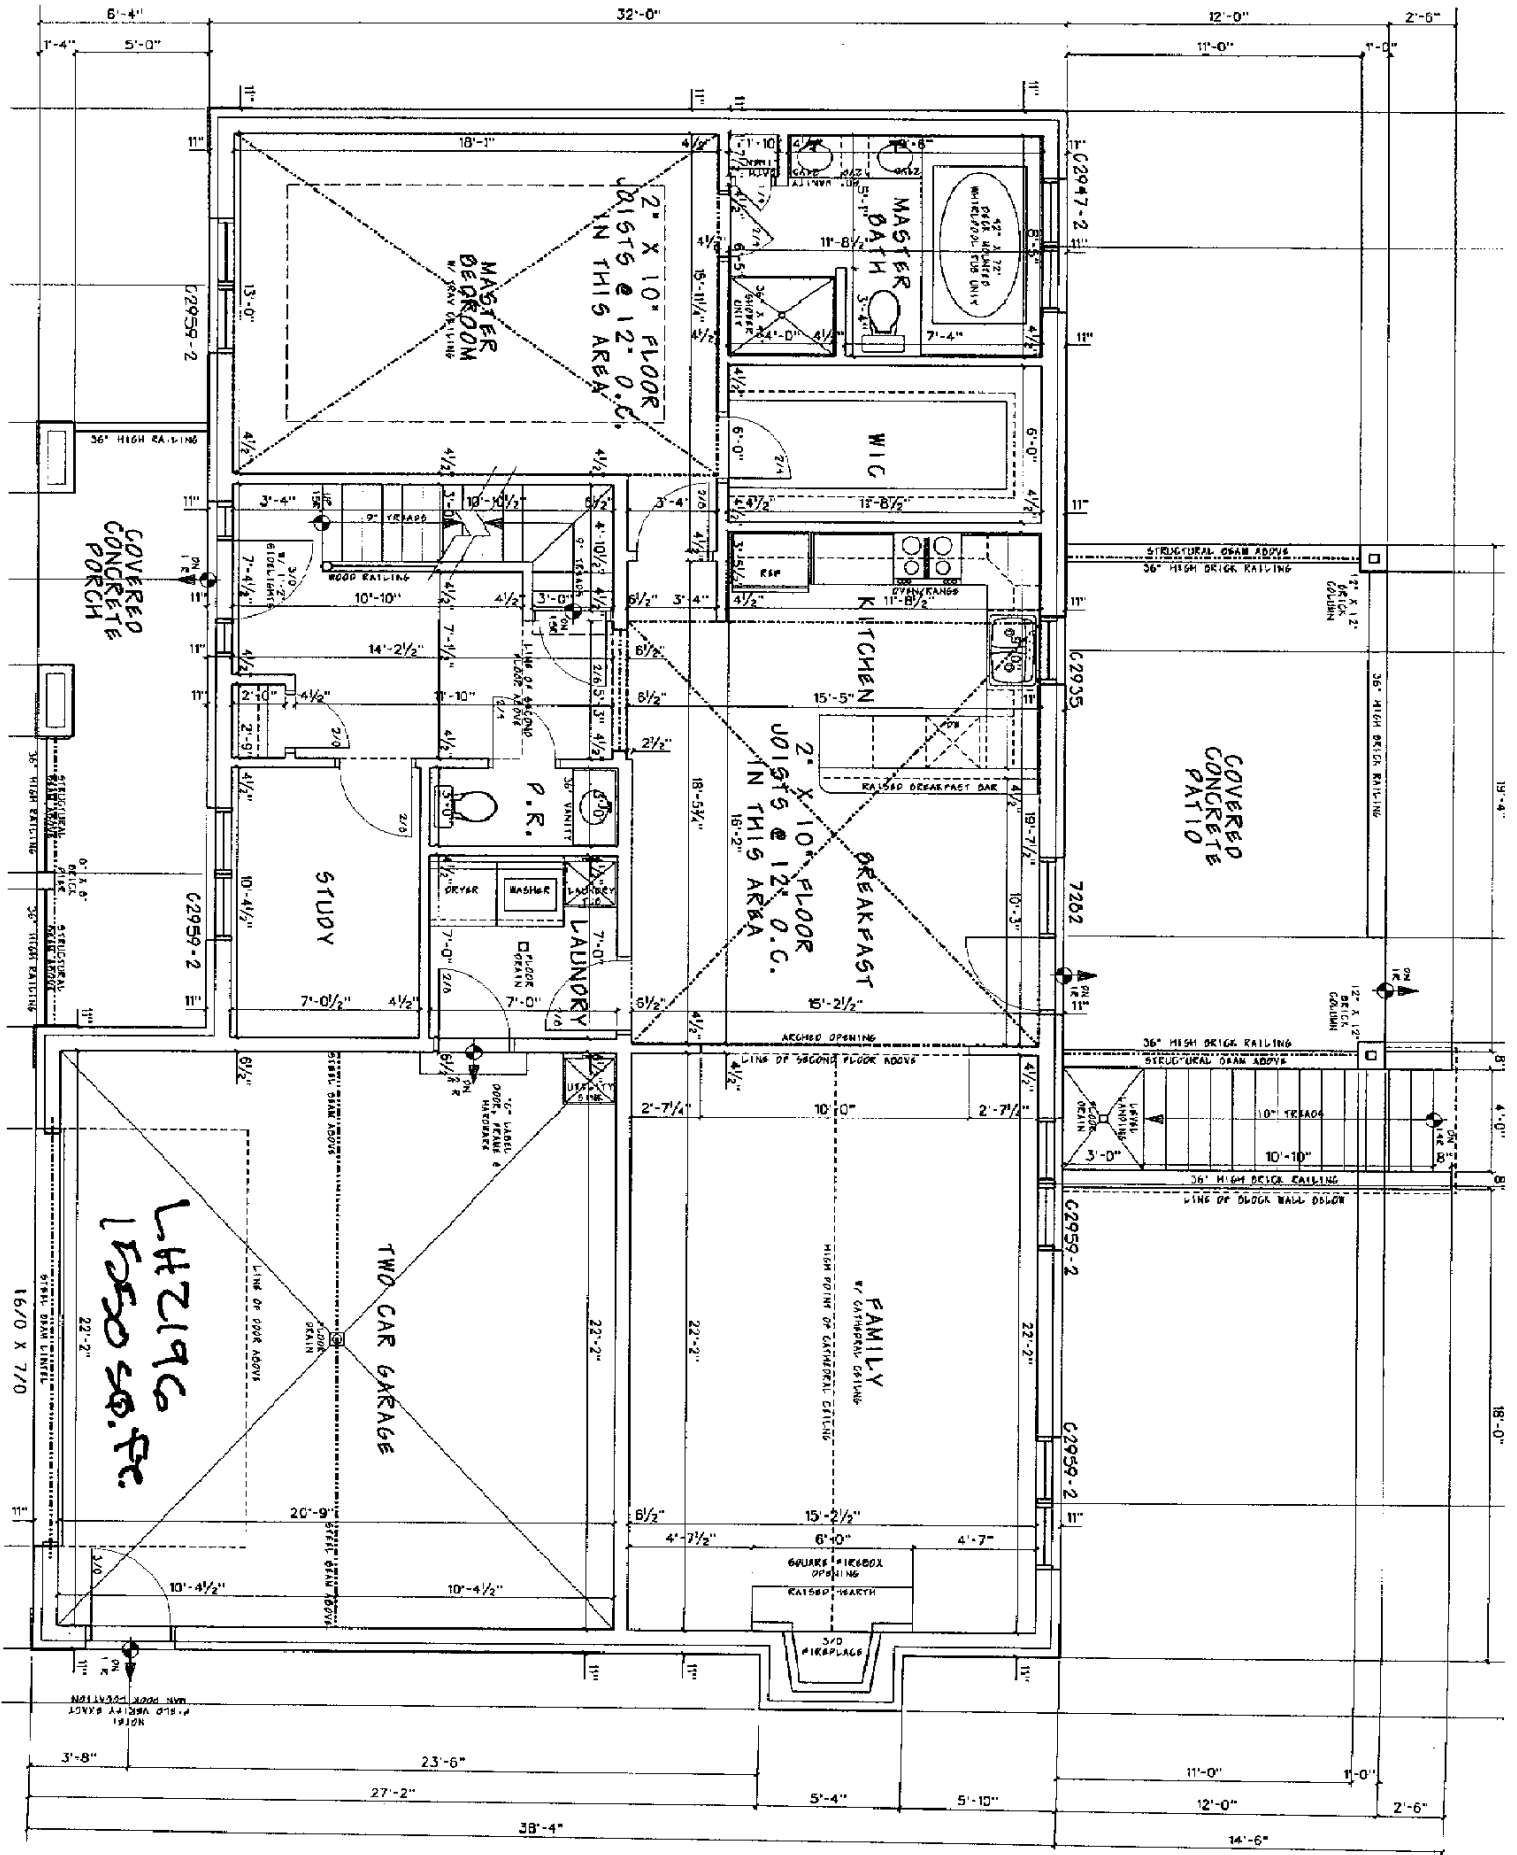

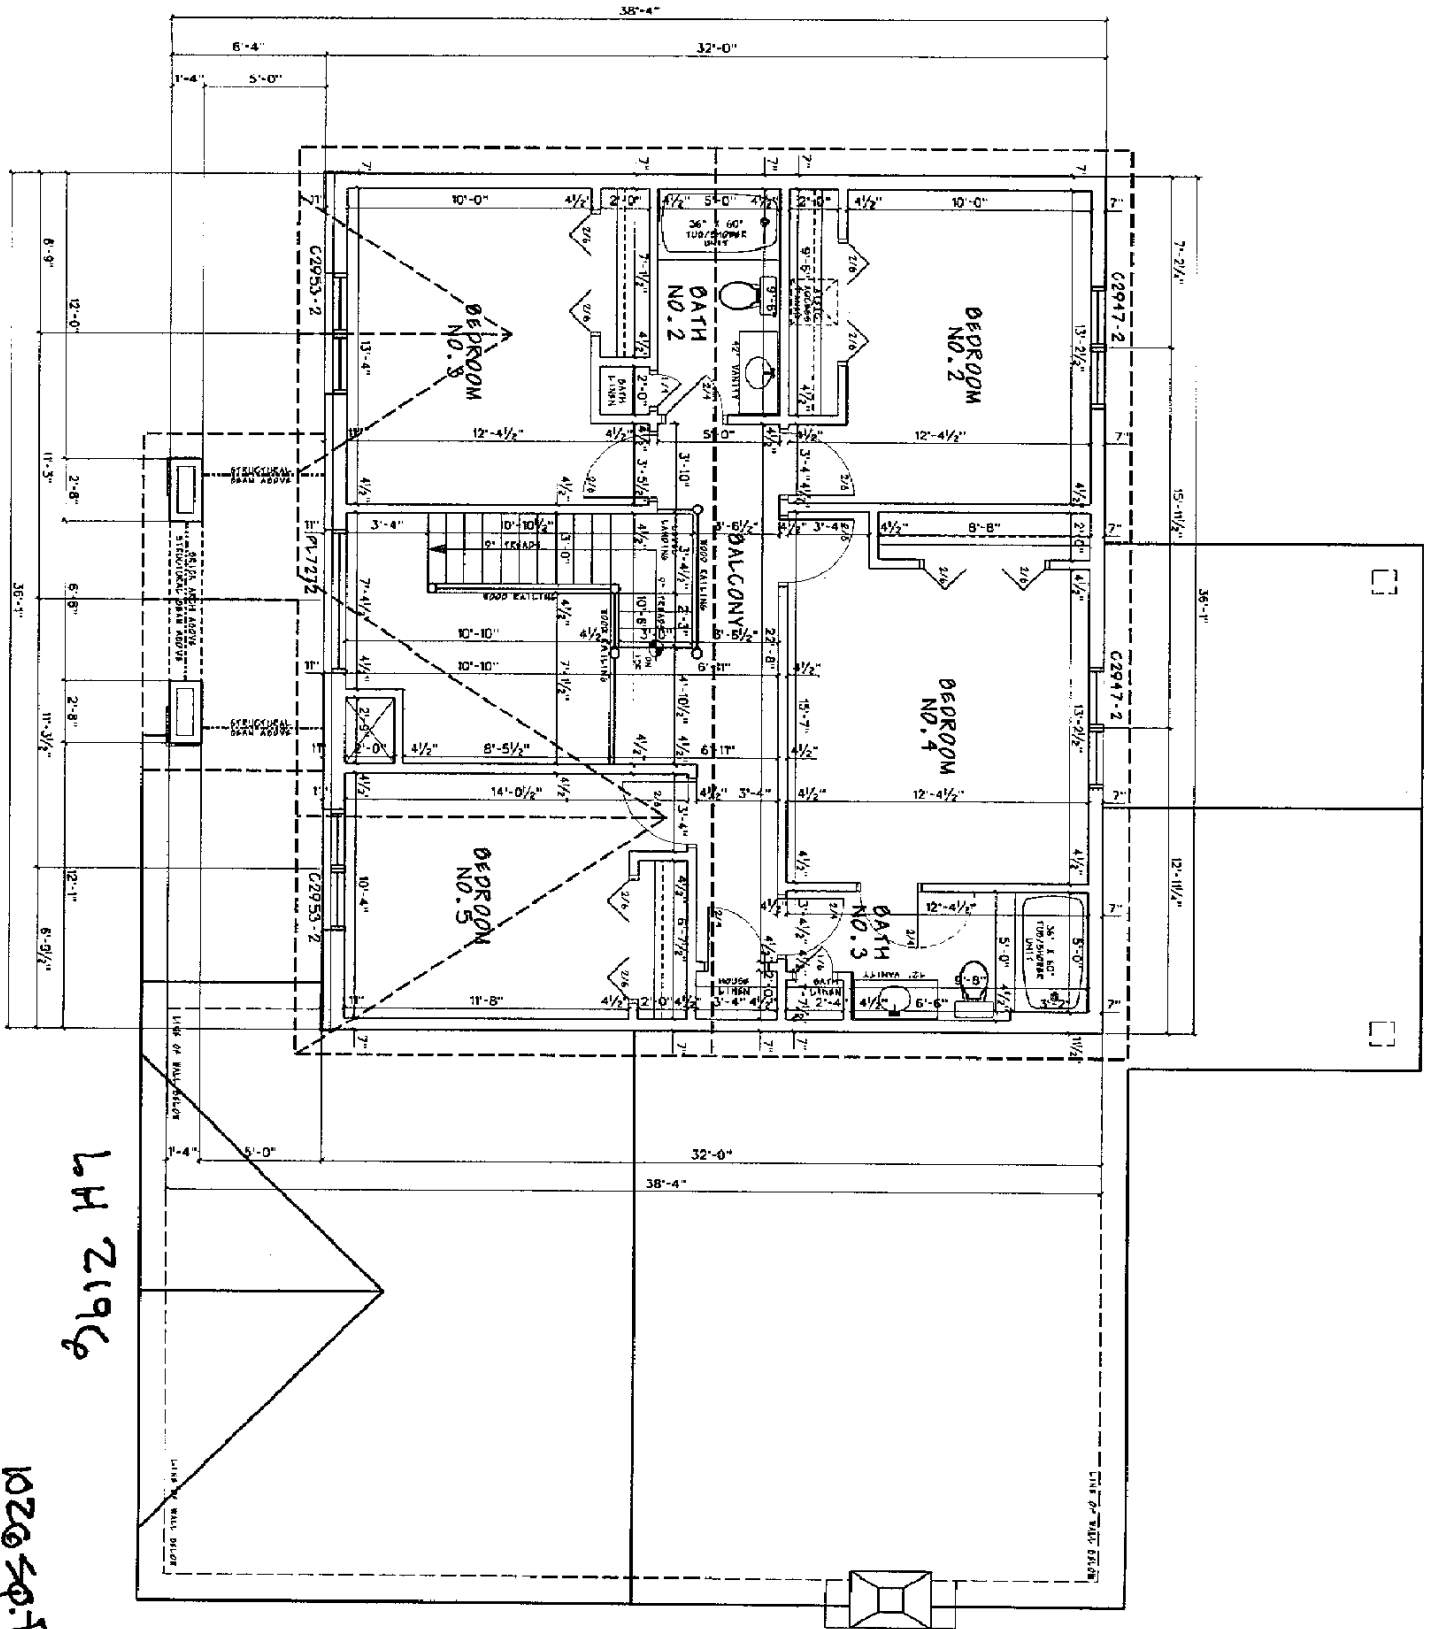


LH 2196

1020 SQ. FT.

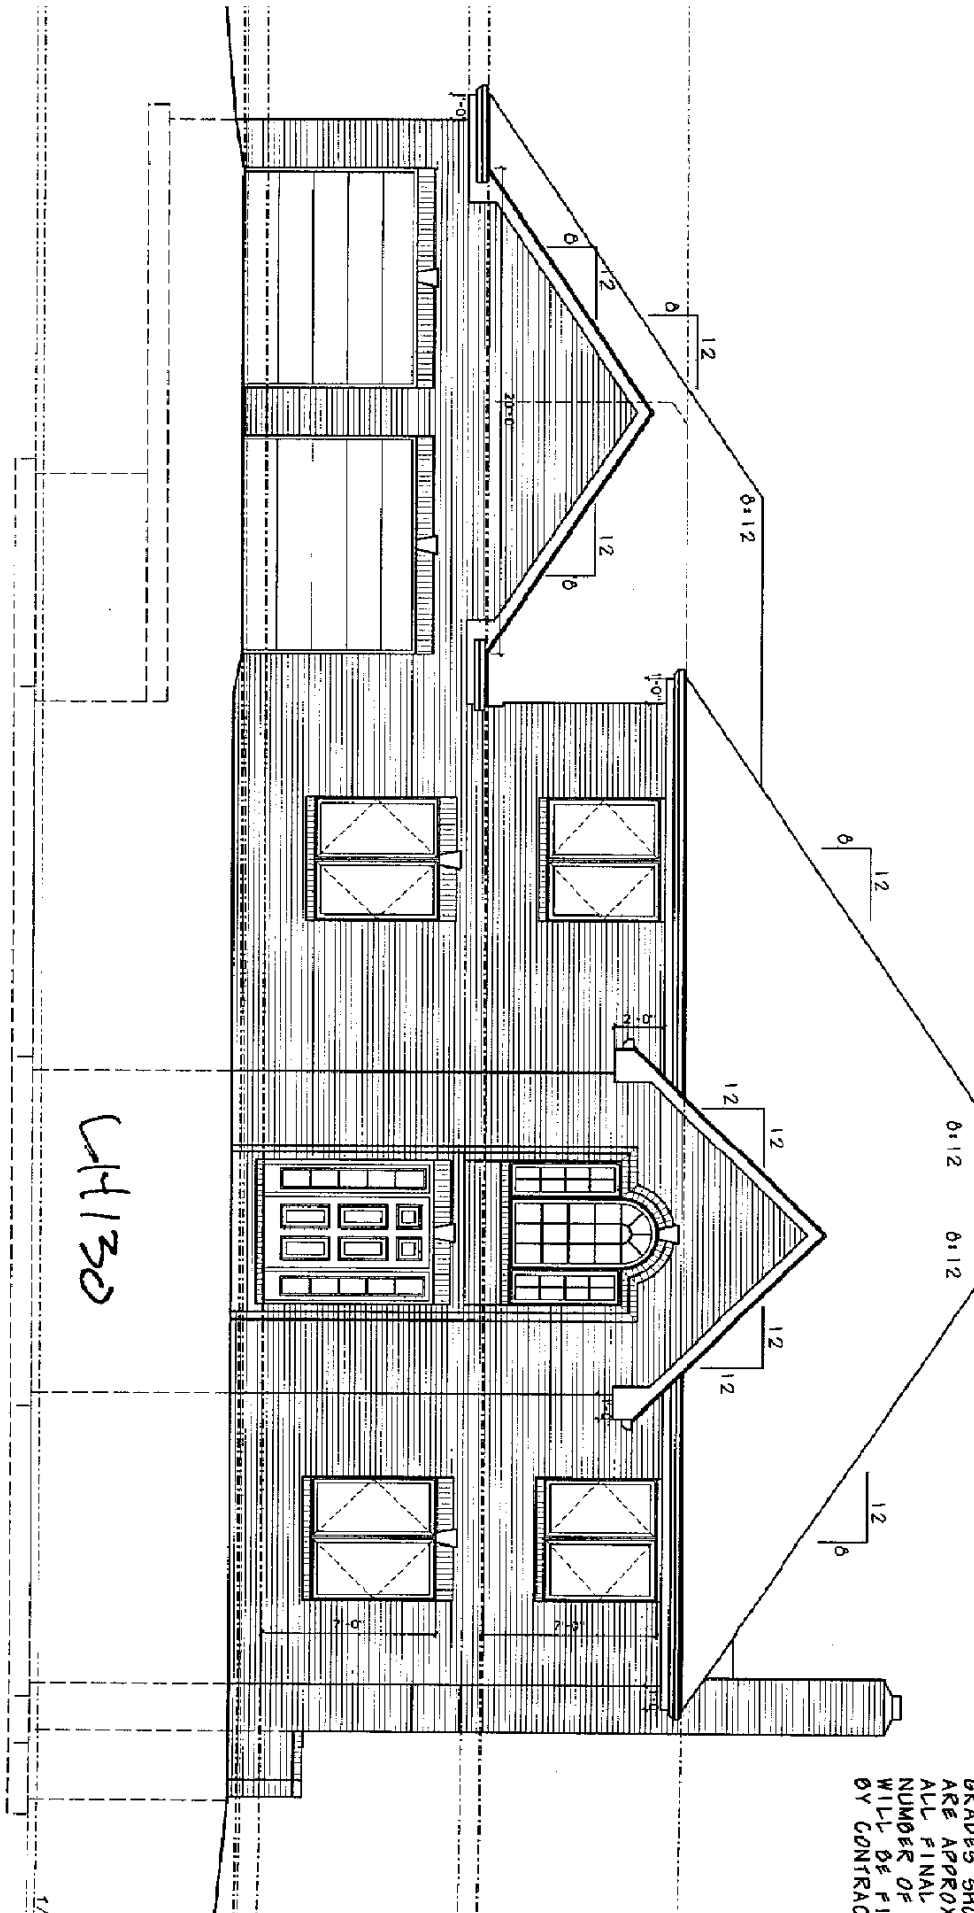

NOTE:  
 GRADES SHOWN  
 ARE APPROX  
 ALL FINAL  
 NUMBER OF 1  
 WILL BE FILL  
 BY CONTRAC.



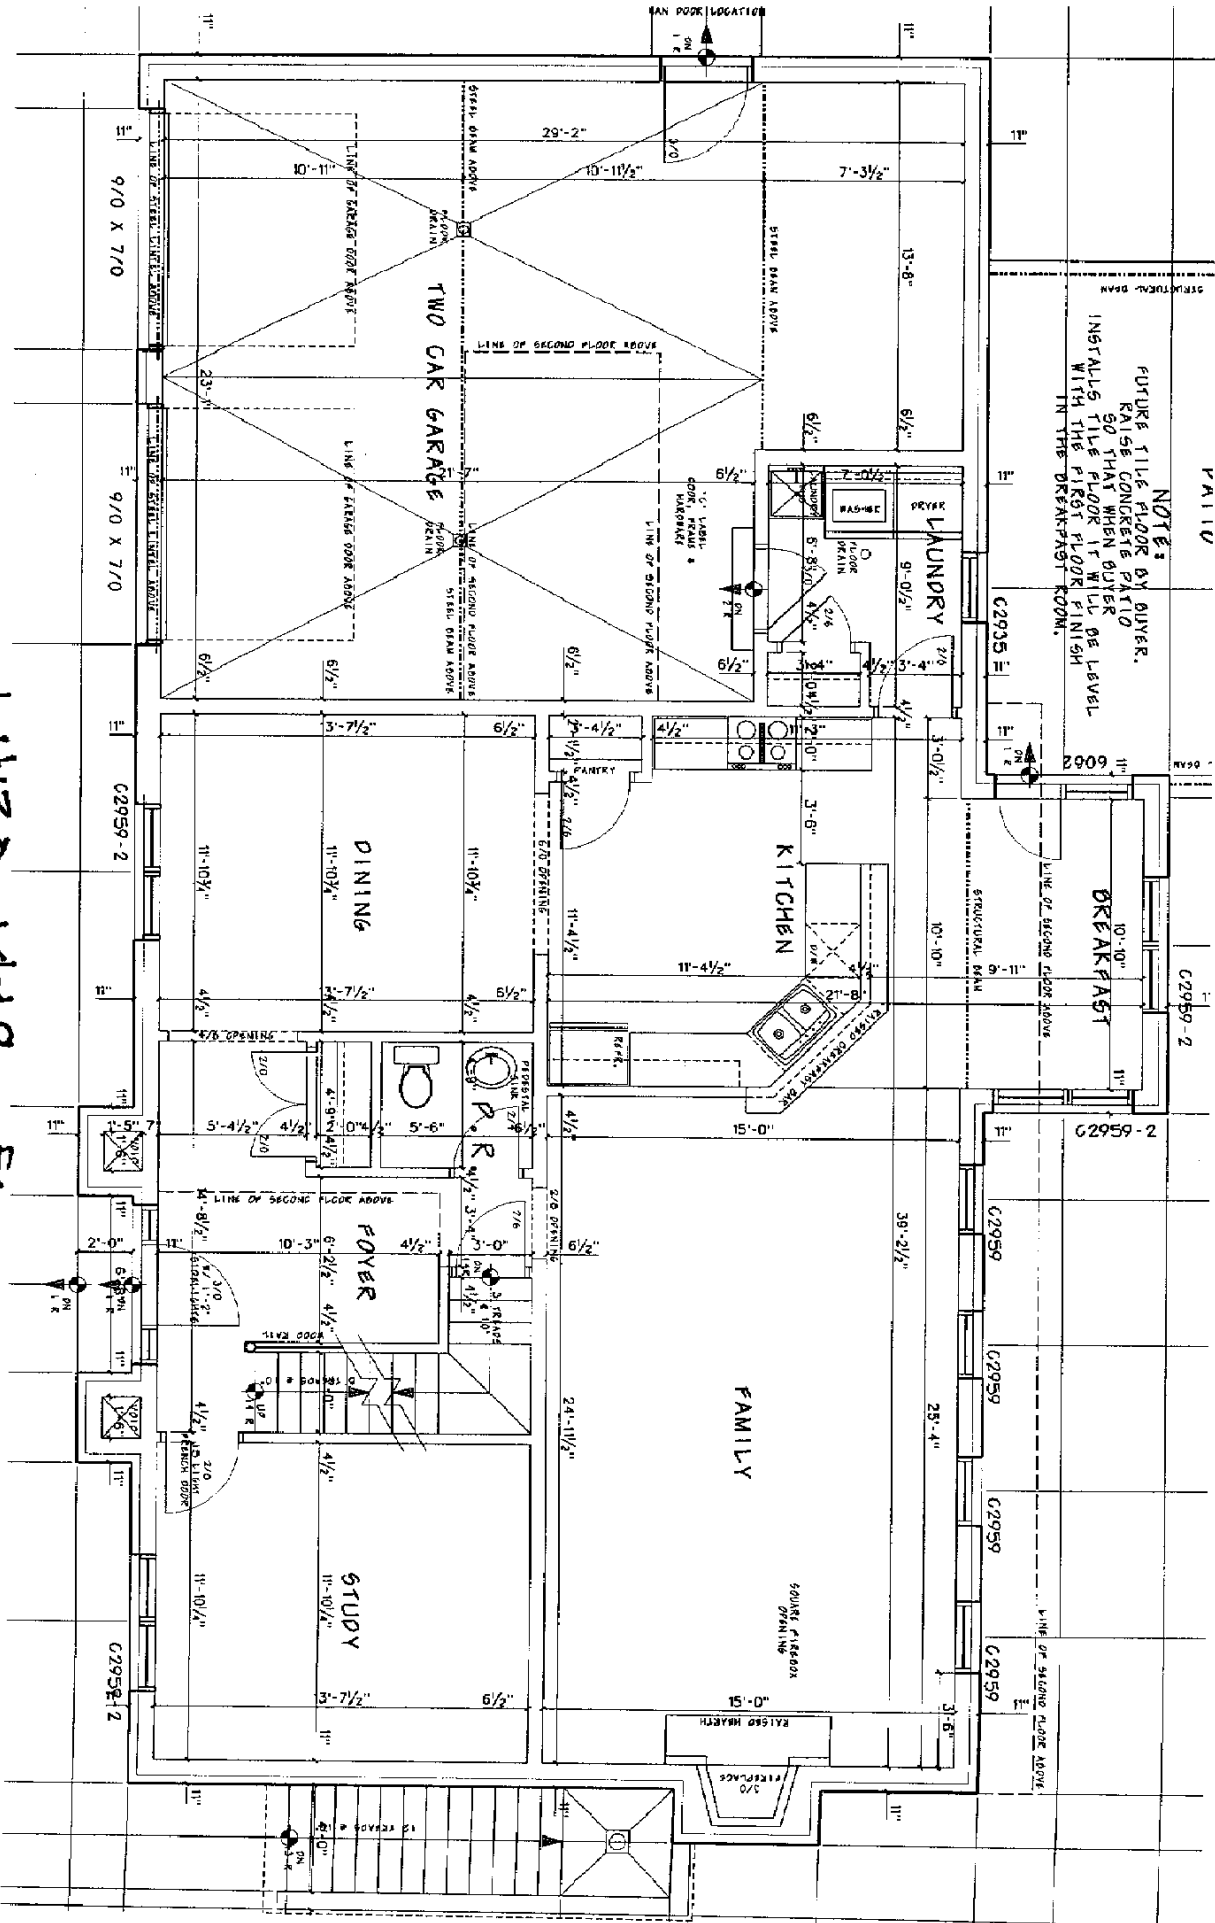

Handwritten note: LH130 1449 sq. Ft

